
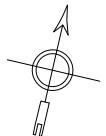


BUDYNEK Nr 1

B	Pm – 32,63
	Pp – 7,92
	Pu – 40,55

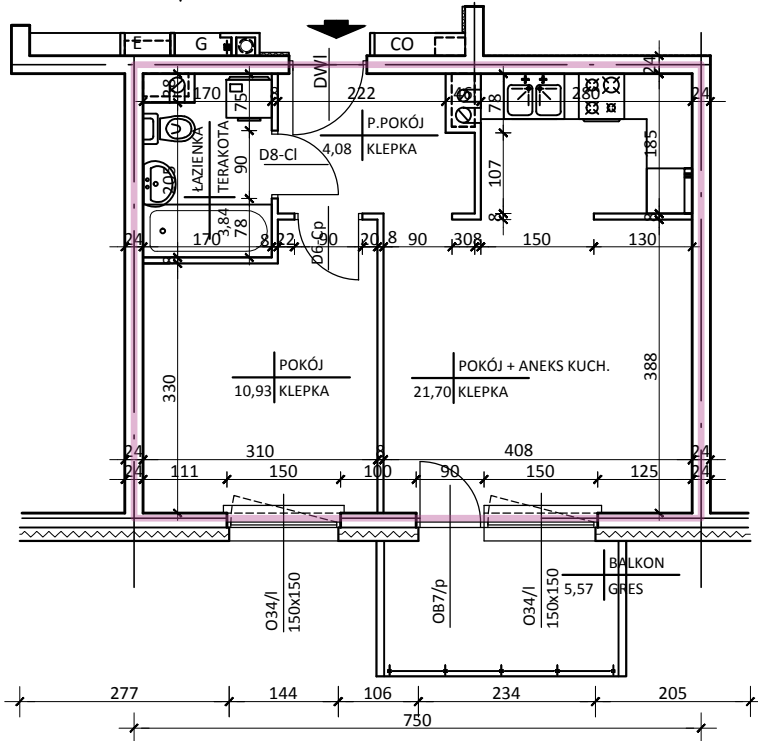

skala 1:100