



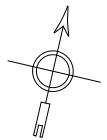

BUDYNEK Nr 2

D	Pm – 32,72
	Pp – 15,88
	Pu – 48,60

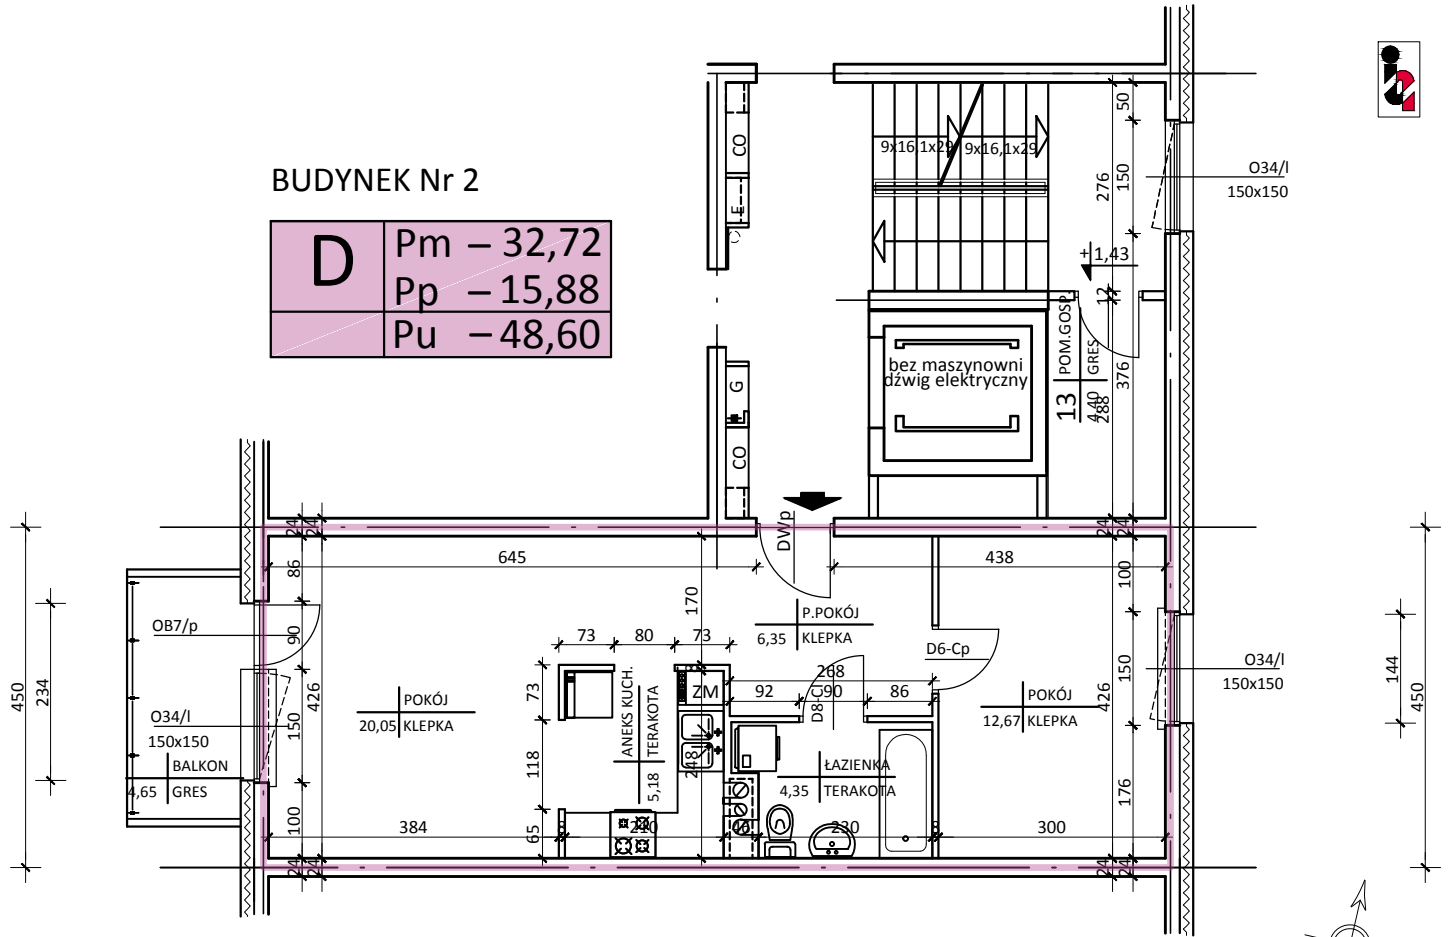

skala 1:100